


PLANIMETRIA ASILO NIDO

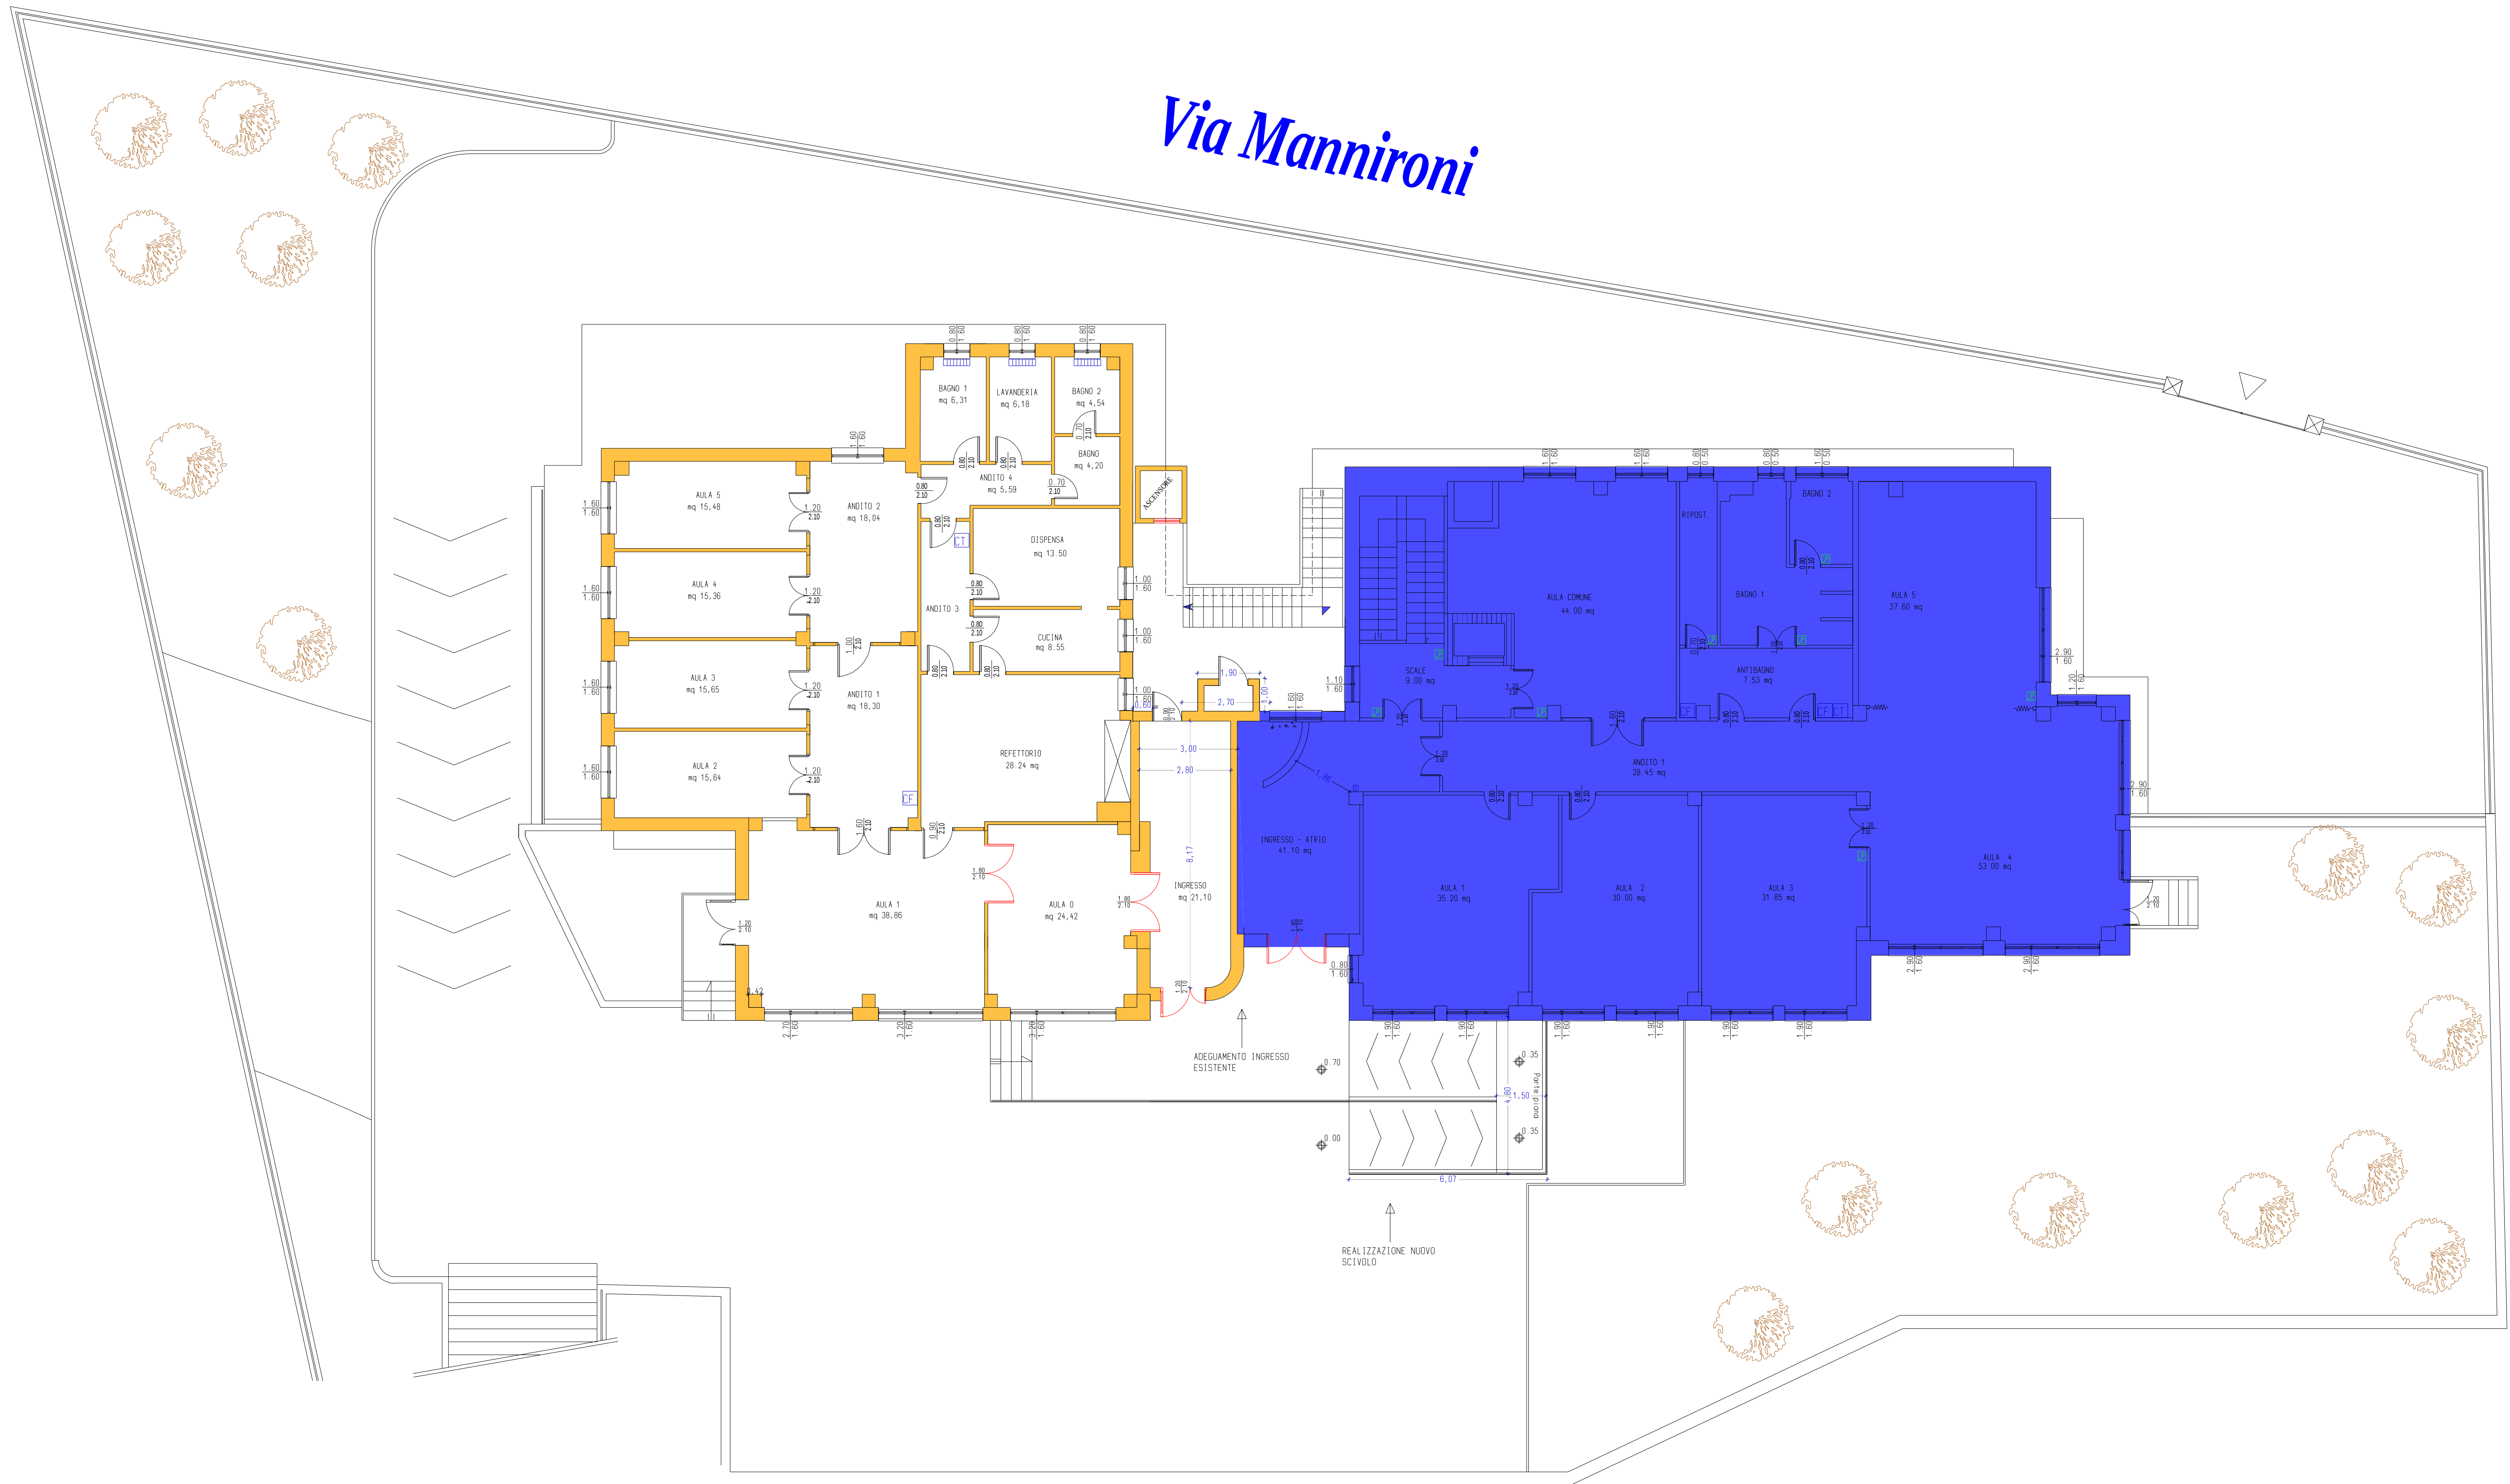

Via Papa Giovanni XXIII